



NOTE: INSTALLATION BY LICENCED HOMETECH INSTALLER AS PER THE SOLATUBE AUSTRALIA MANUFACTURING SPECIFICATION

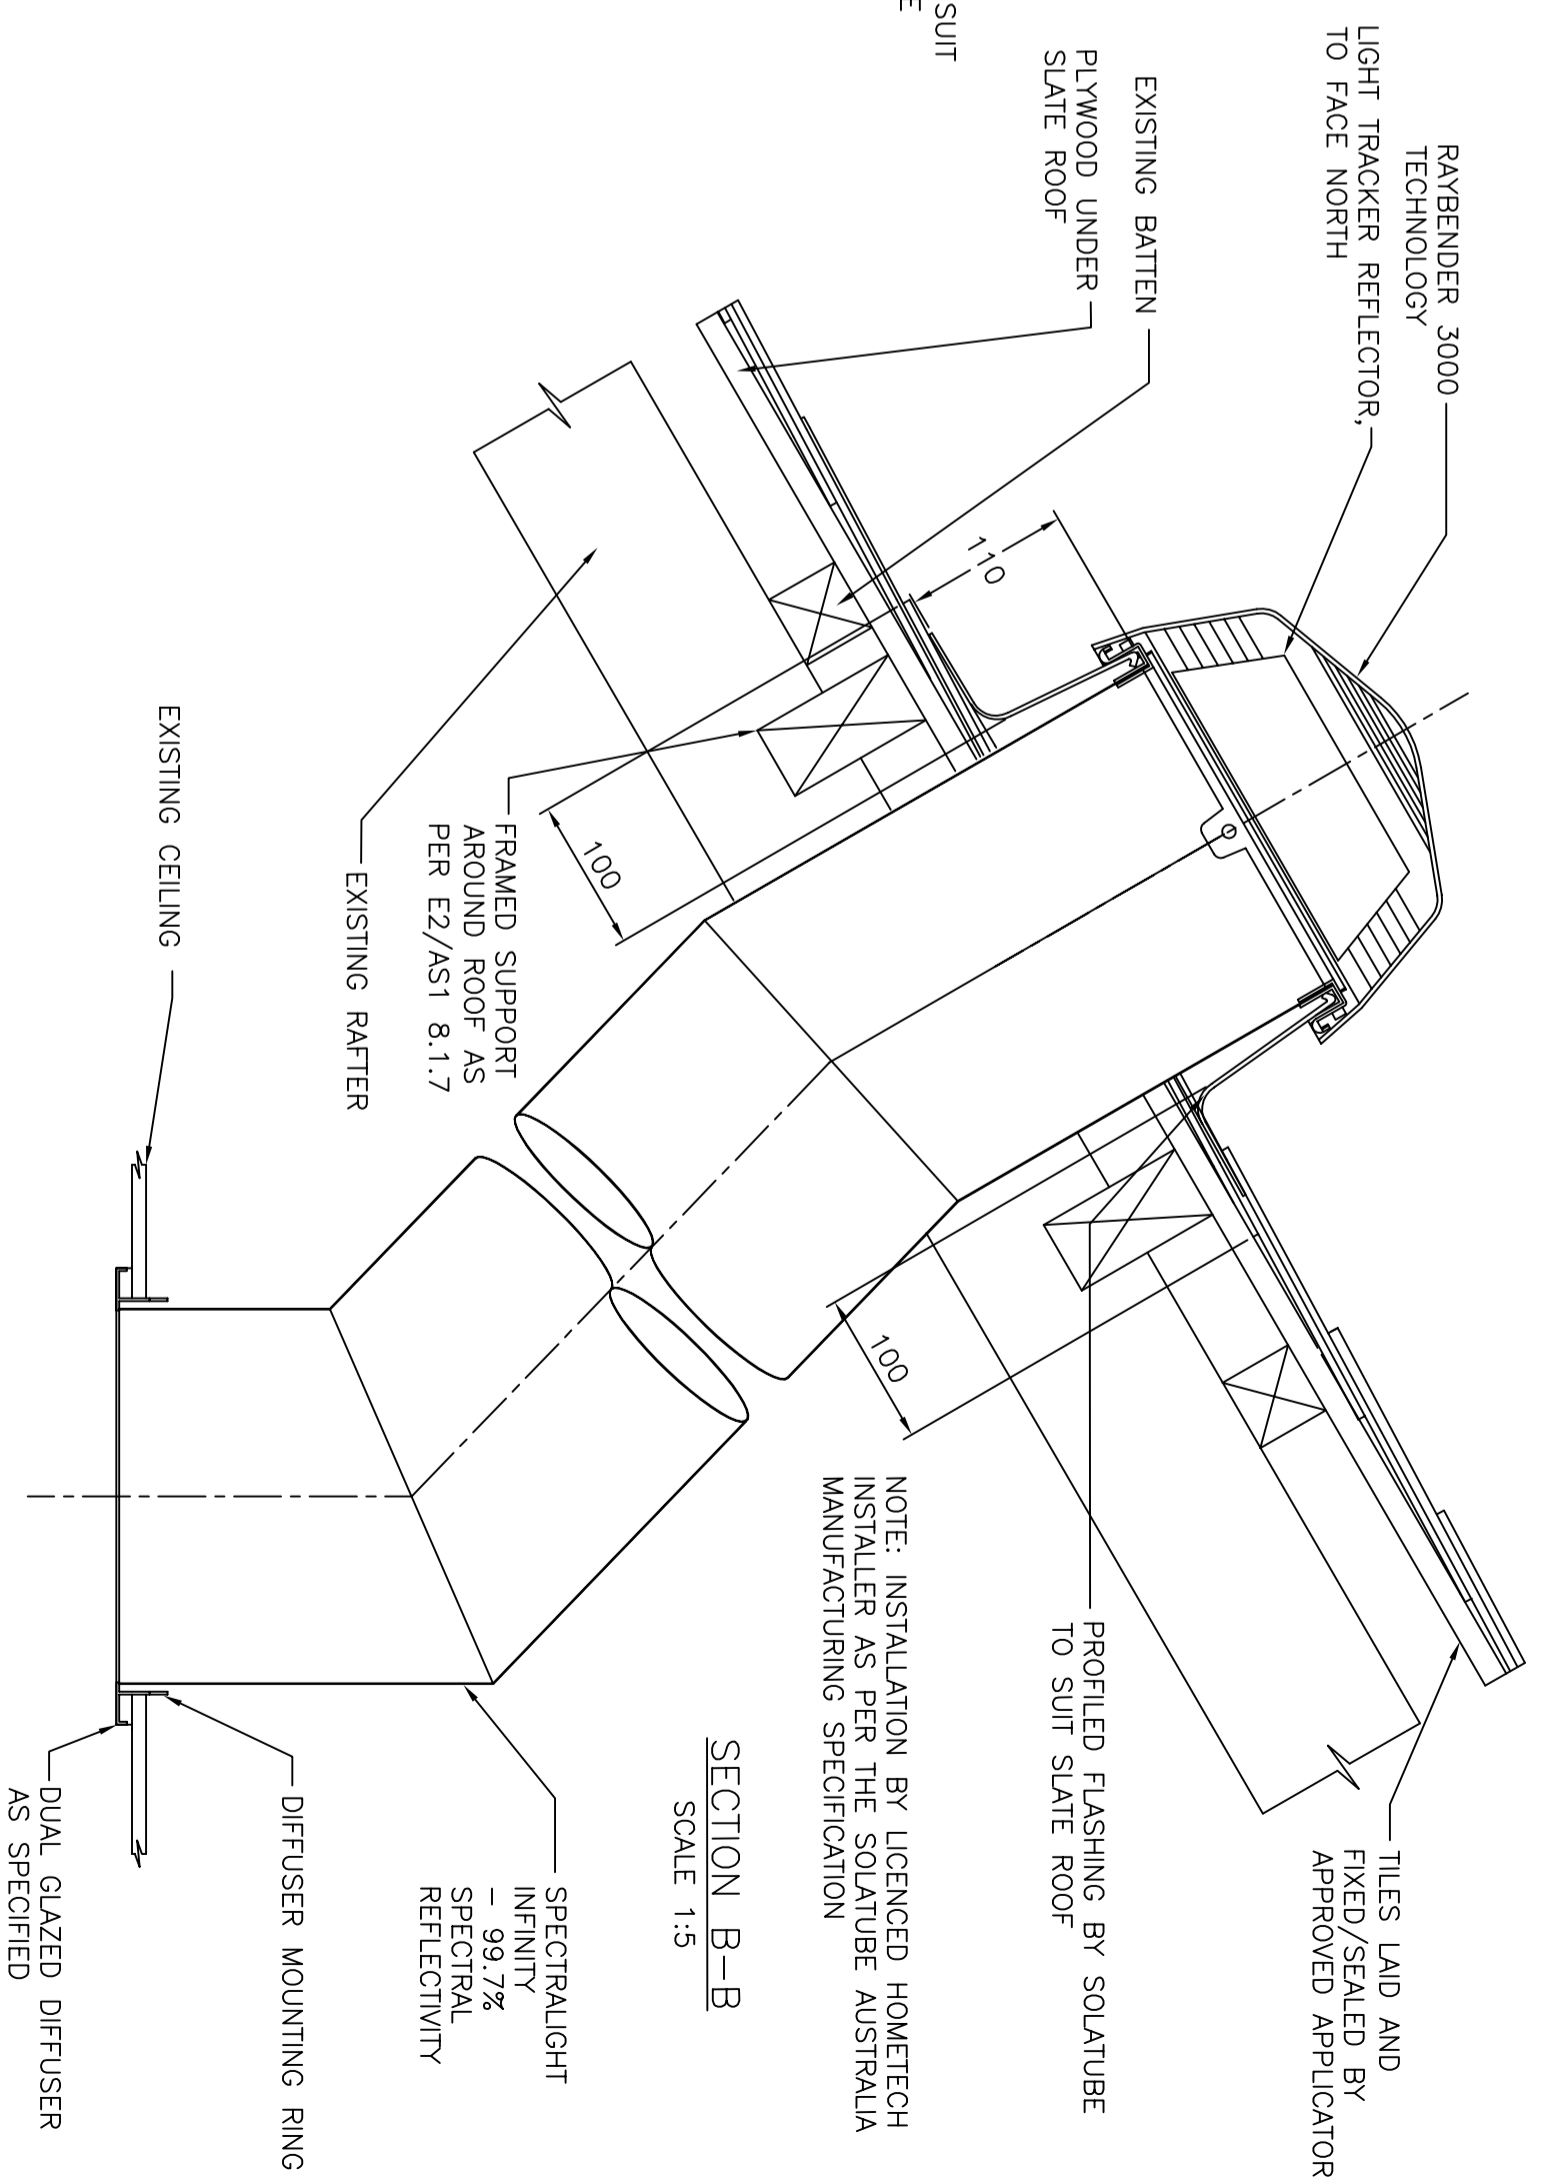

HEALTHY HOME SOLUTIONS  
PHONE: 0800 466-383  
WEB: www.hometech.co.nz

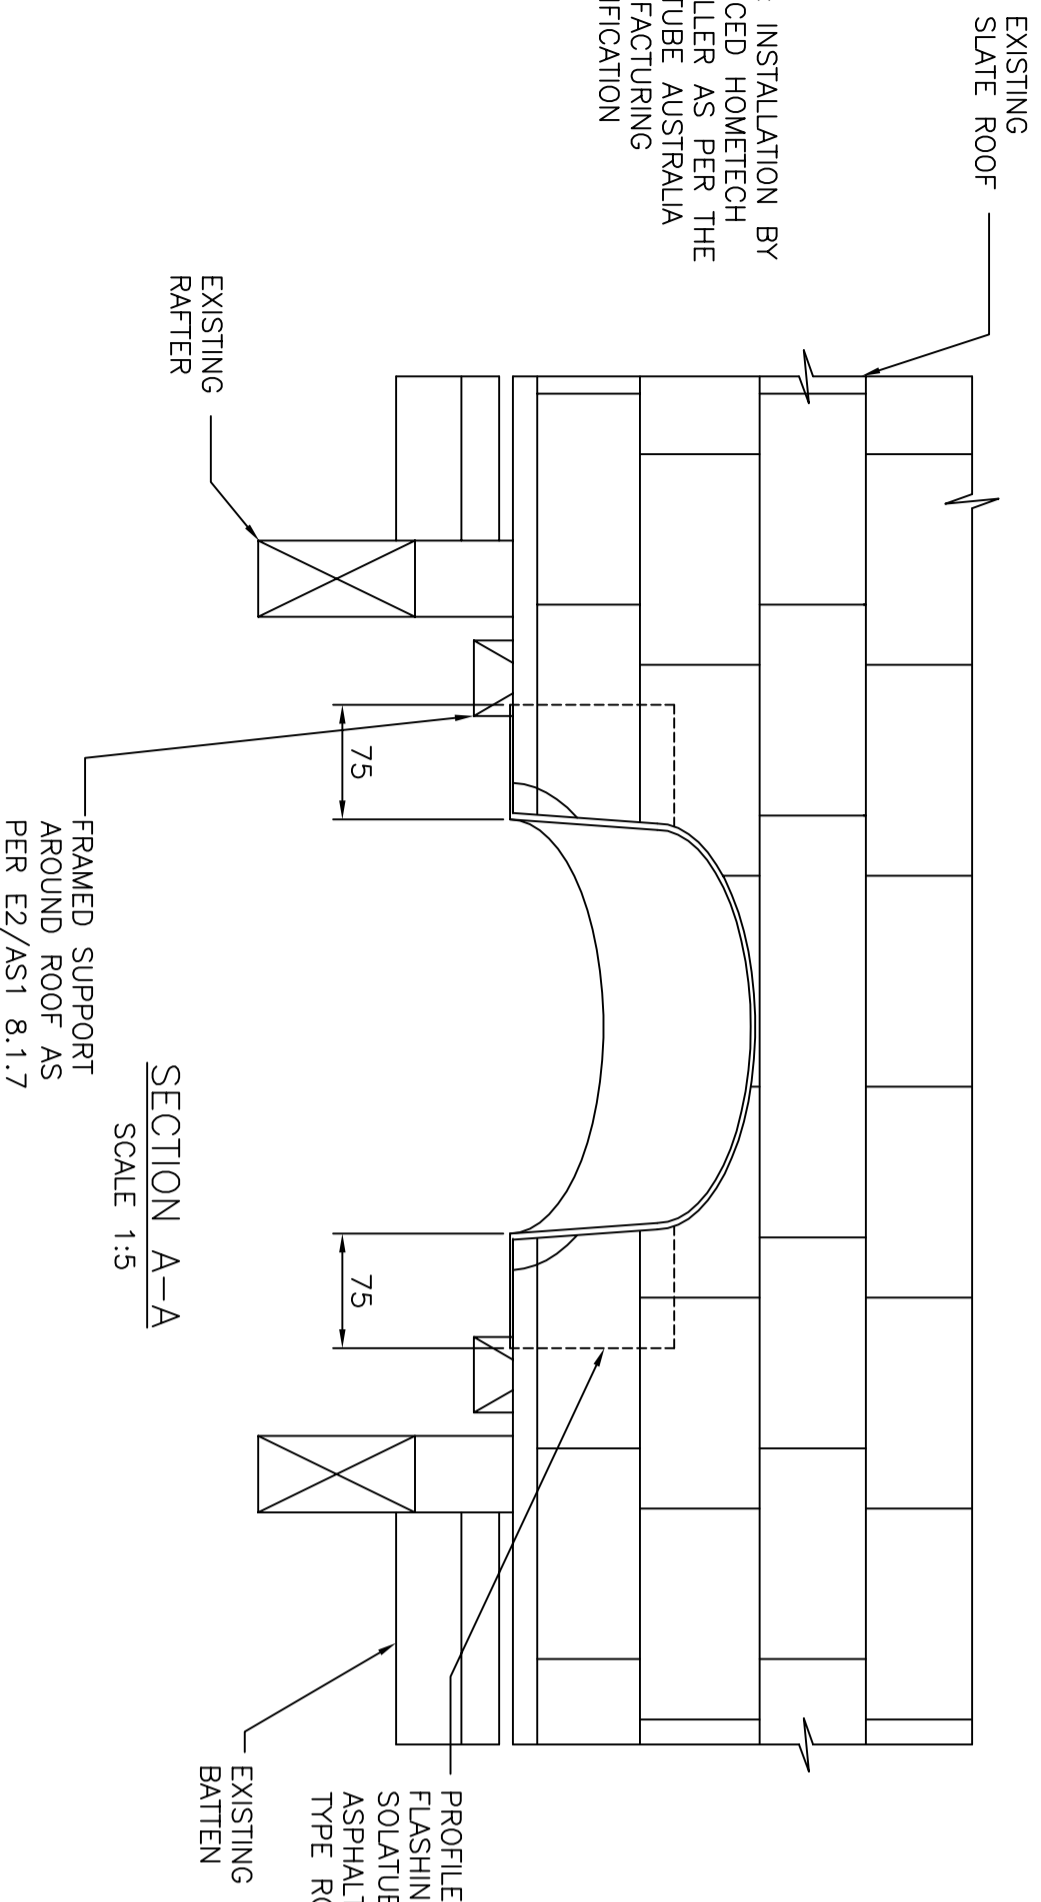

Innovation in Daylighting.  
Copyright  
Trademarks and Patents registered.  
Advanced Distributor  
Hometech Limited, New Zealand.

SOLATUBE 160DS (2500 Ø TUBULAR DAYLIGHTING DEVICE (TDD))  
INSTALLATION FOR EXISTING ASPHALT/SLATE TYPE ROOF

INSTALLATION: INSTALLED BY A LICENCED HOMETECH INSTALLER AS PER THE SOLATUBE AUSTRALIA MANUFACTURING SPECIFICATION

© 2009 HomeTech Ltd

DRAWN	PCR	REVISION	A
DATE	15/09/09	SCALE	1:5, 1:10, NTS
APPROVED	PN	DWG. NO.	160DS-S
DATE	15/09/09		