
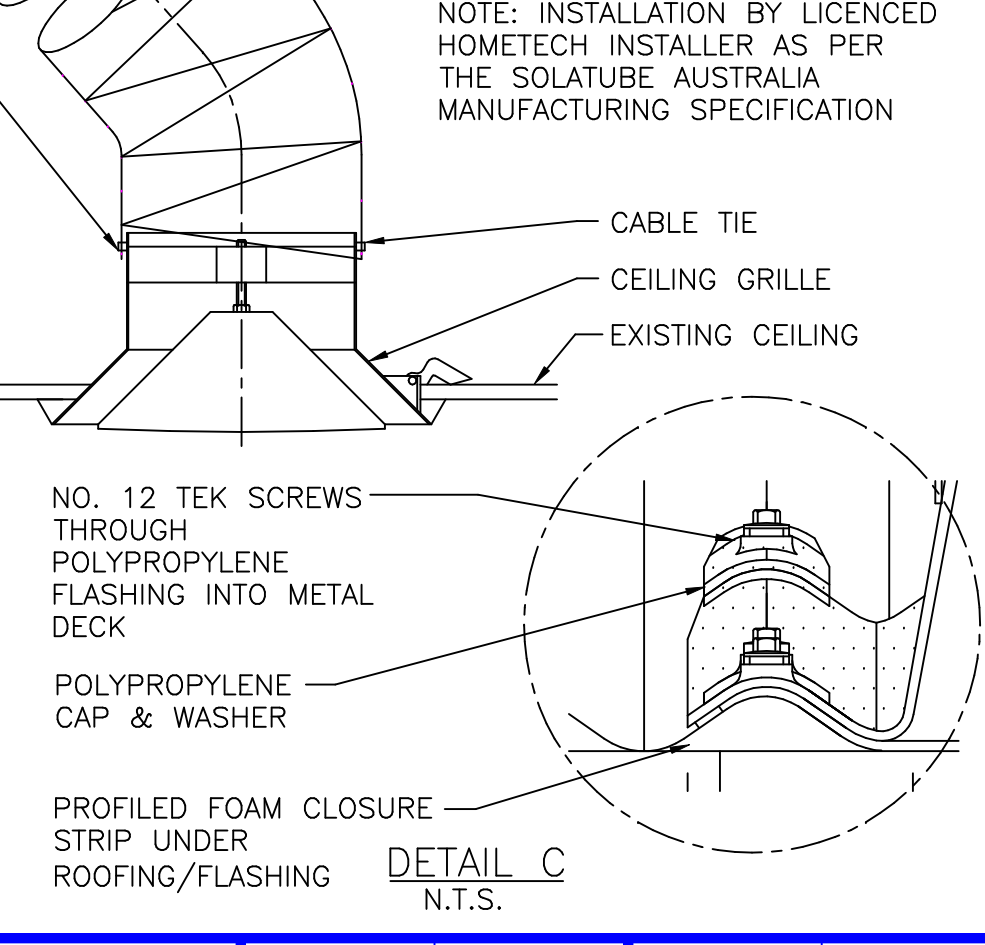
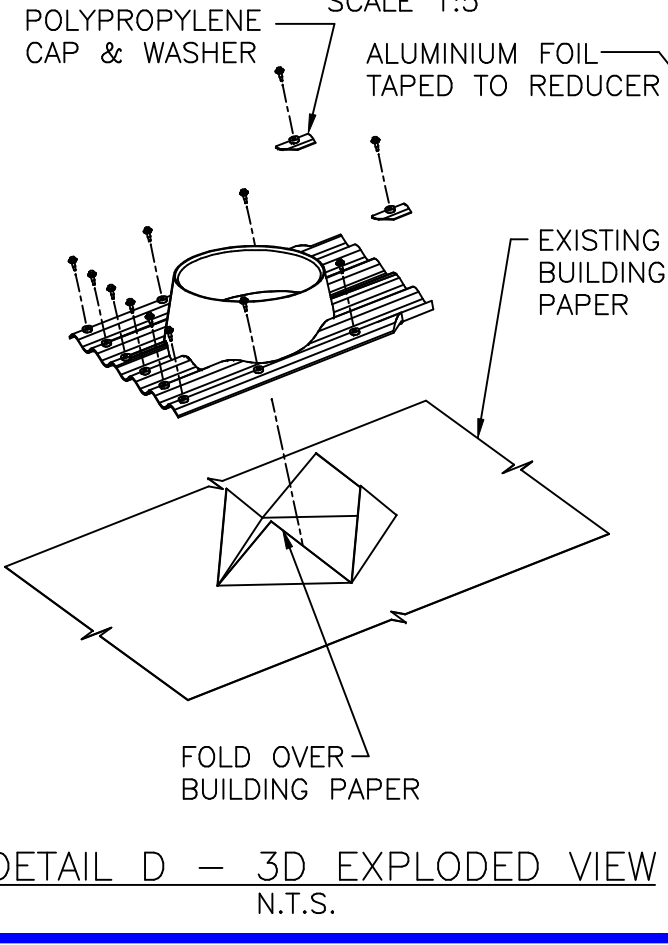
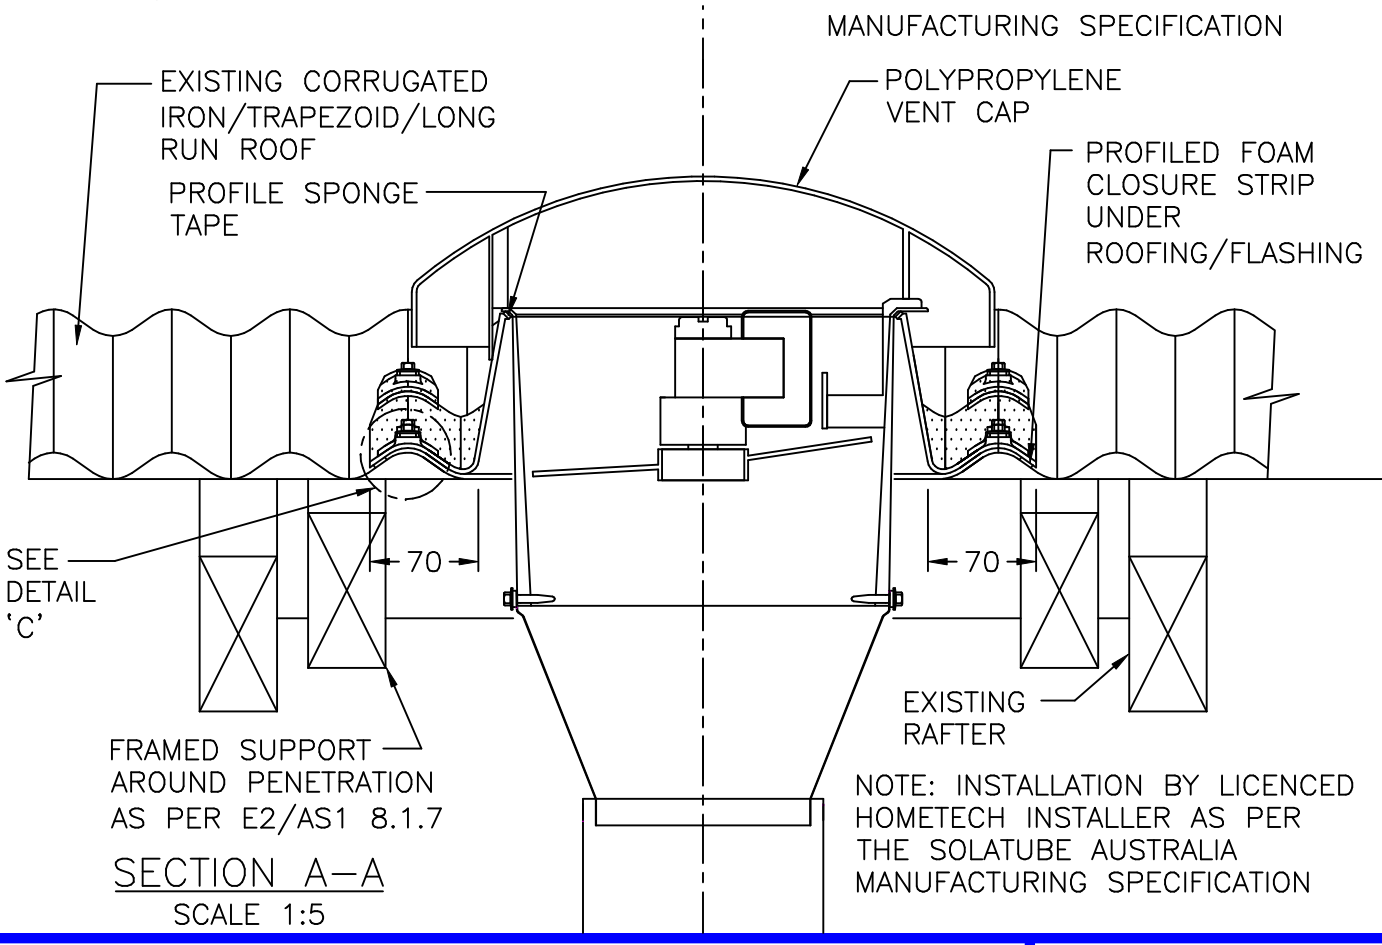


STAINLESS STEEL PAN HEAD SCREWS 8x1/2

PROFLED FLASHING BY SOLATUBE TO SUIT CORRUGATED IRON/TRAPEZOID/LONG RUN ROOF

NO. 12 TEK SCREWS THROUGH POLYPROPYLENE FLASHING INTO METAL DECK

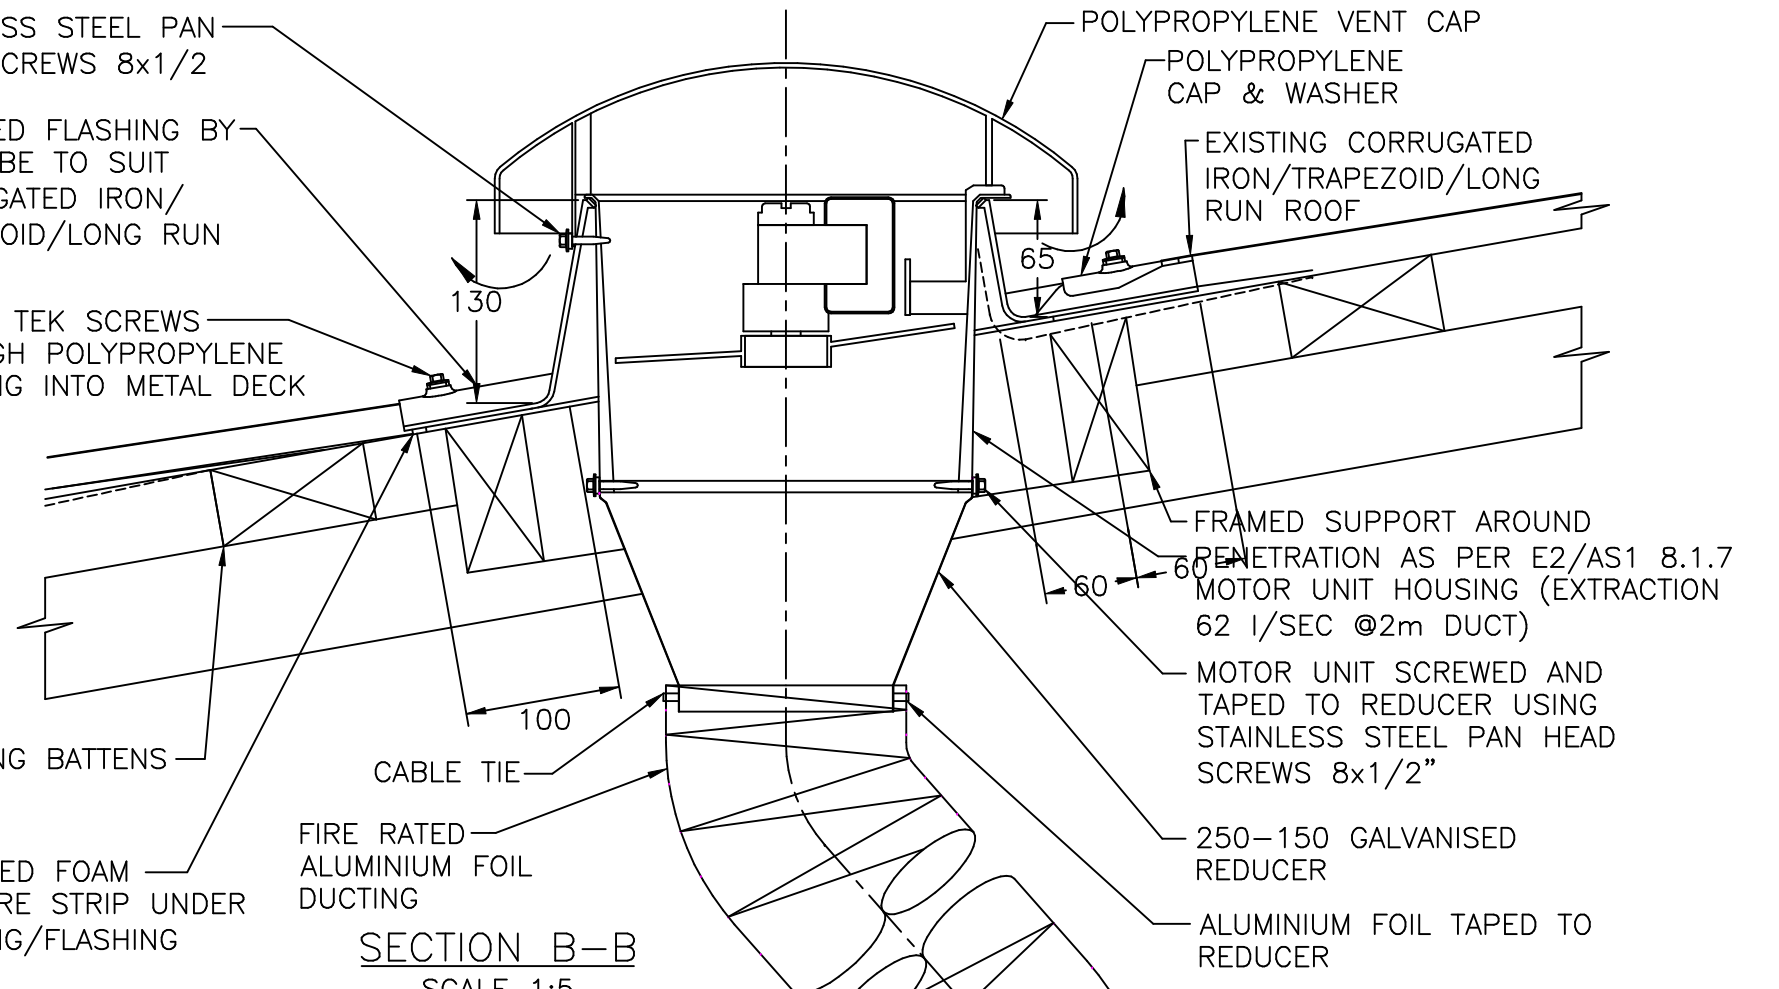

HOMETECH
HEALTHY HOME SOLUTIONS
PHONE: 0800 466-383
WEB: www.solatube.co.nz

SOLATUBE.
Innovation in Daylighting™
Copyright
Trademarks and Patents registered.
Authorised Distributor
HomeTech Limited: New Zealand.

VS3004 150ø MECHANICAL VENTILATION
INSTALLATION FOR CORRUGATED IRON/LONG RUN ROOF - 52l/s @ 2m DUCT
INSTALLATION: INSTALLED BY A LICENCED HOMETECH INSTALLER AS PER THE SOLATUBE AUSTRALIA MANUFACTURING SPECIFICATION © 2005 HomeTech Ltd

DRAWN	PCR	REVISION	D
DATE	20/10/05	SCALE	1:5,1:10,NTS
APPROVED	PN	DWG NO.	VS3004-C
DATE	20/10/05		